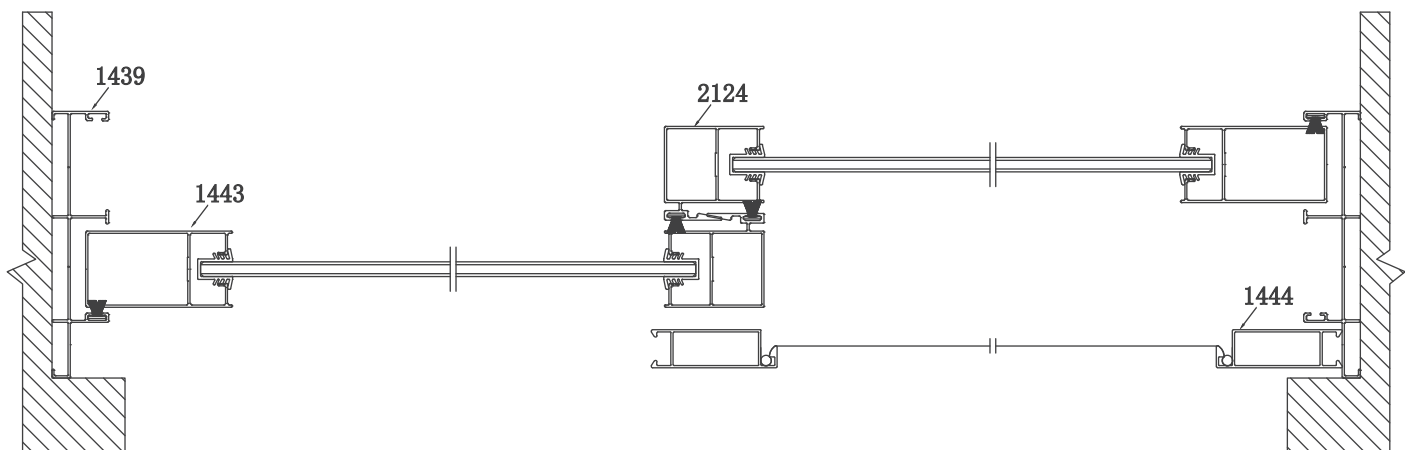
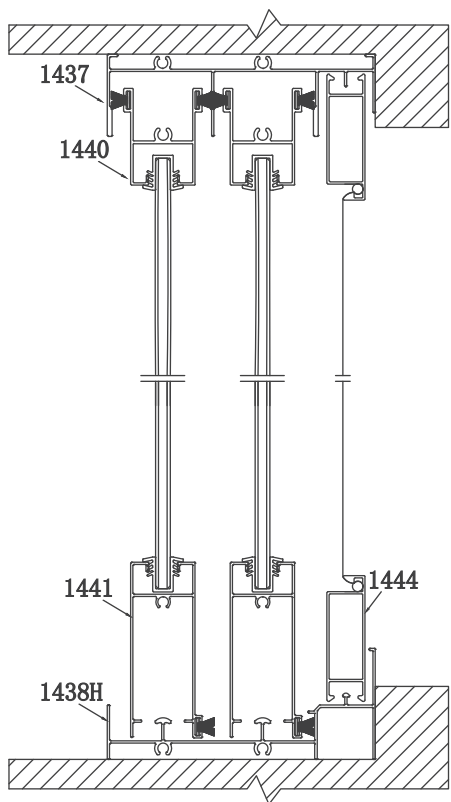


4" Single Glazed Sliding Window Concept Drawing



SG (Sliding Horizontal Section Details)

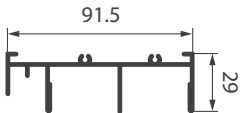
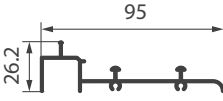
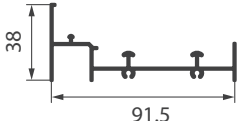
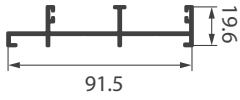
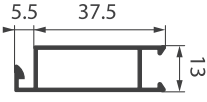
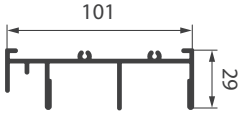
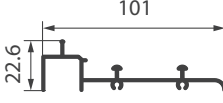
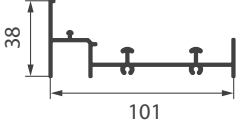


SG (Sliding Vertical Section Details)



ARCHITECTURAL PROFILES

4" SLIDING OUTER FRAME (WIDTH: 91MM & 101 MM)

1437 T=0.8 T=1.0 T=1.2 T=1.5 4" SLIDING OUTER TOP		1438A T=0.8 T=1.0 T=1.2 T=1.5 4" SLIDING OUTER LOW BOTTOM		1438H T=0.8 T=1.0 T=1.2 T=1.5 4" SLIDING OUTER HIGH BOTTOM	
1439 T=0.8 T=1.0 T=1.2 T=1.5 4" SLIDING OUTER SIDE		1444 T=0.8 T=1.0 T=1.2 T=1.5 NET SECTION		1447 T=1.0 T=1.5 NET HANDLE	
1.5-1437(B) T=1.5 4" SLIDING OUTER TOP		1.5-1438A(B) T=1.5 4" SLIDING OUTER LOW BOTTOM		1.5-1438H(B) T=1.5 4" SLIDING OUTER HIGH BOTTOM	
1.5-1439(B) T=1.5 4" SLIDING OUTER SIDE	